
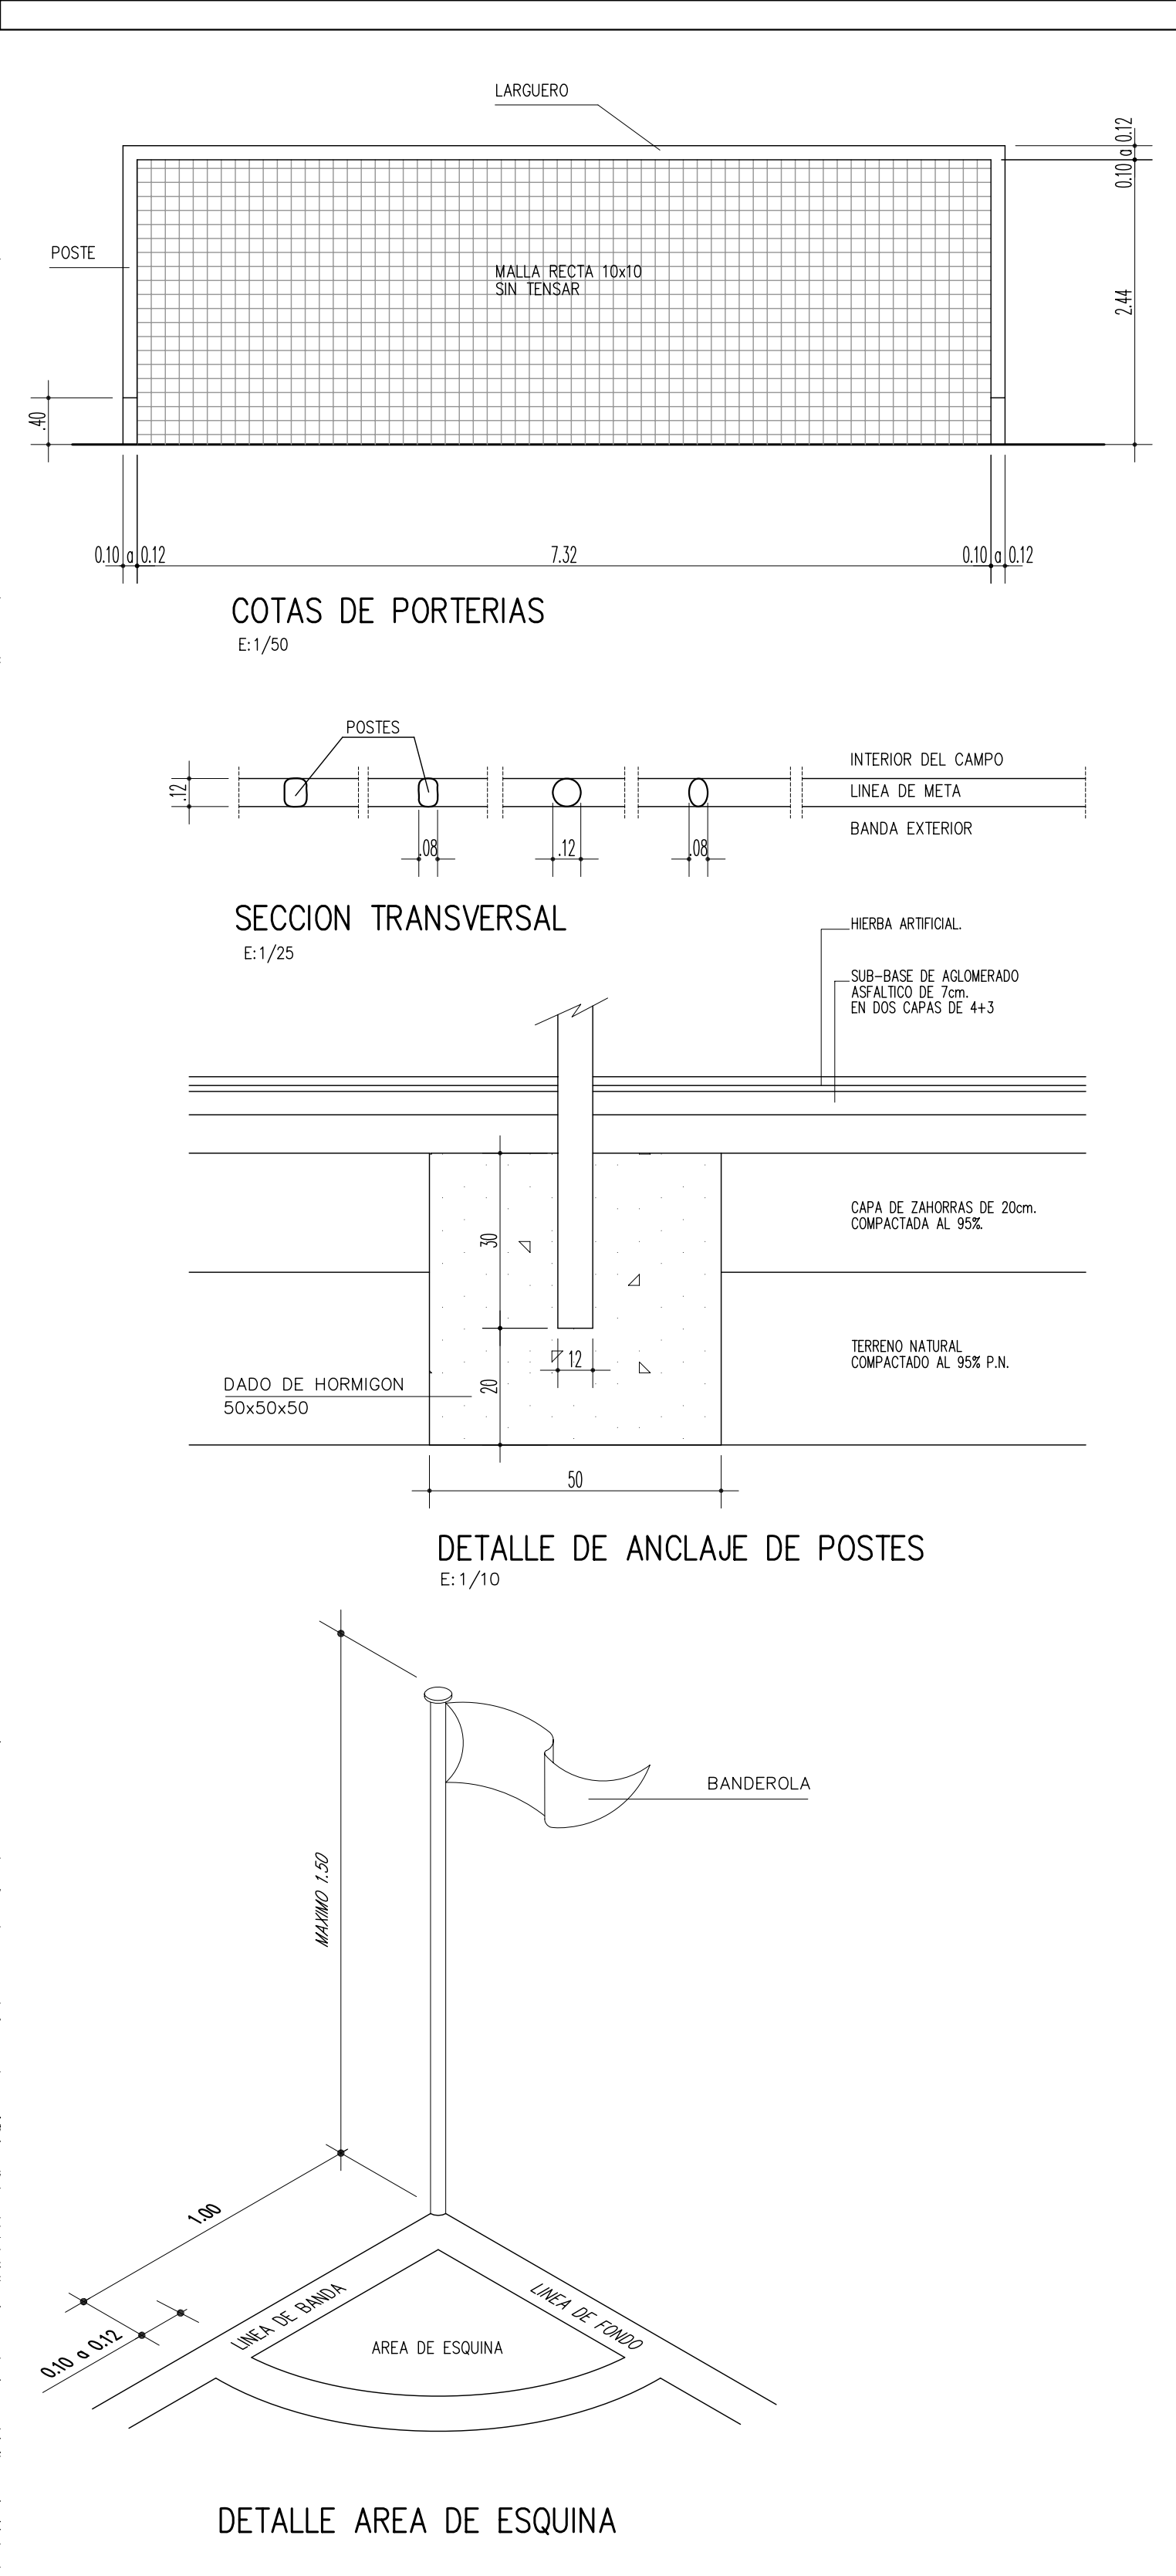


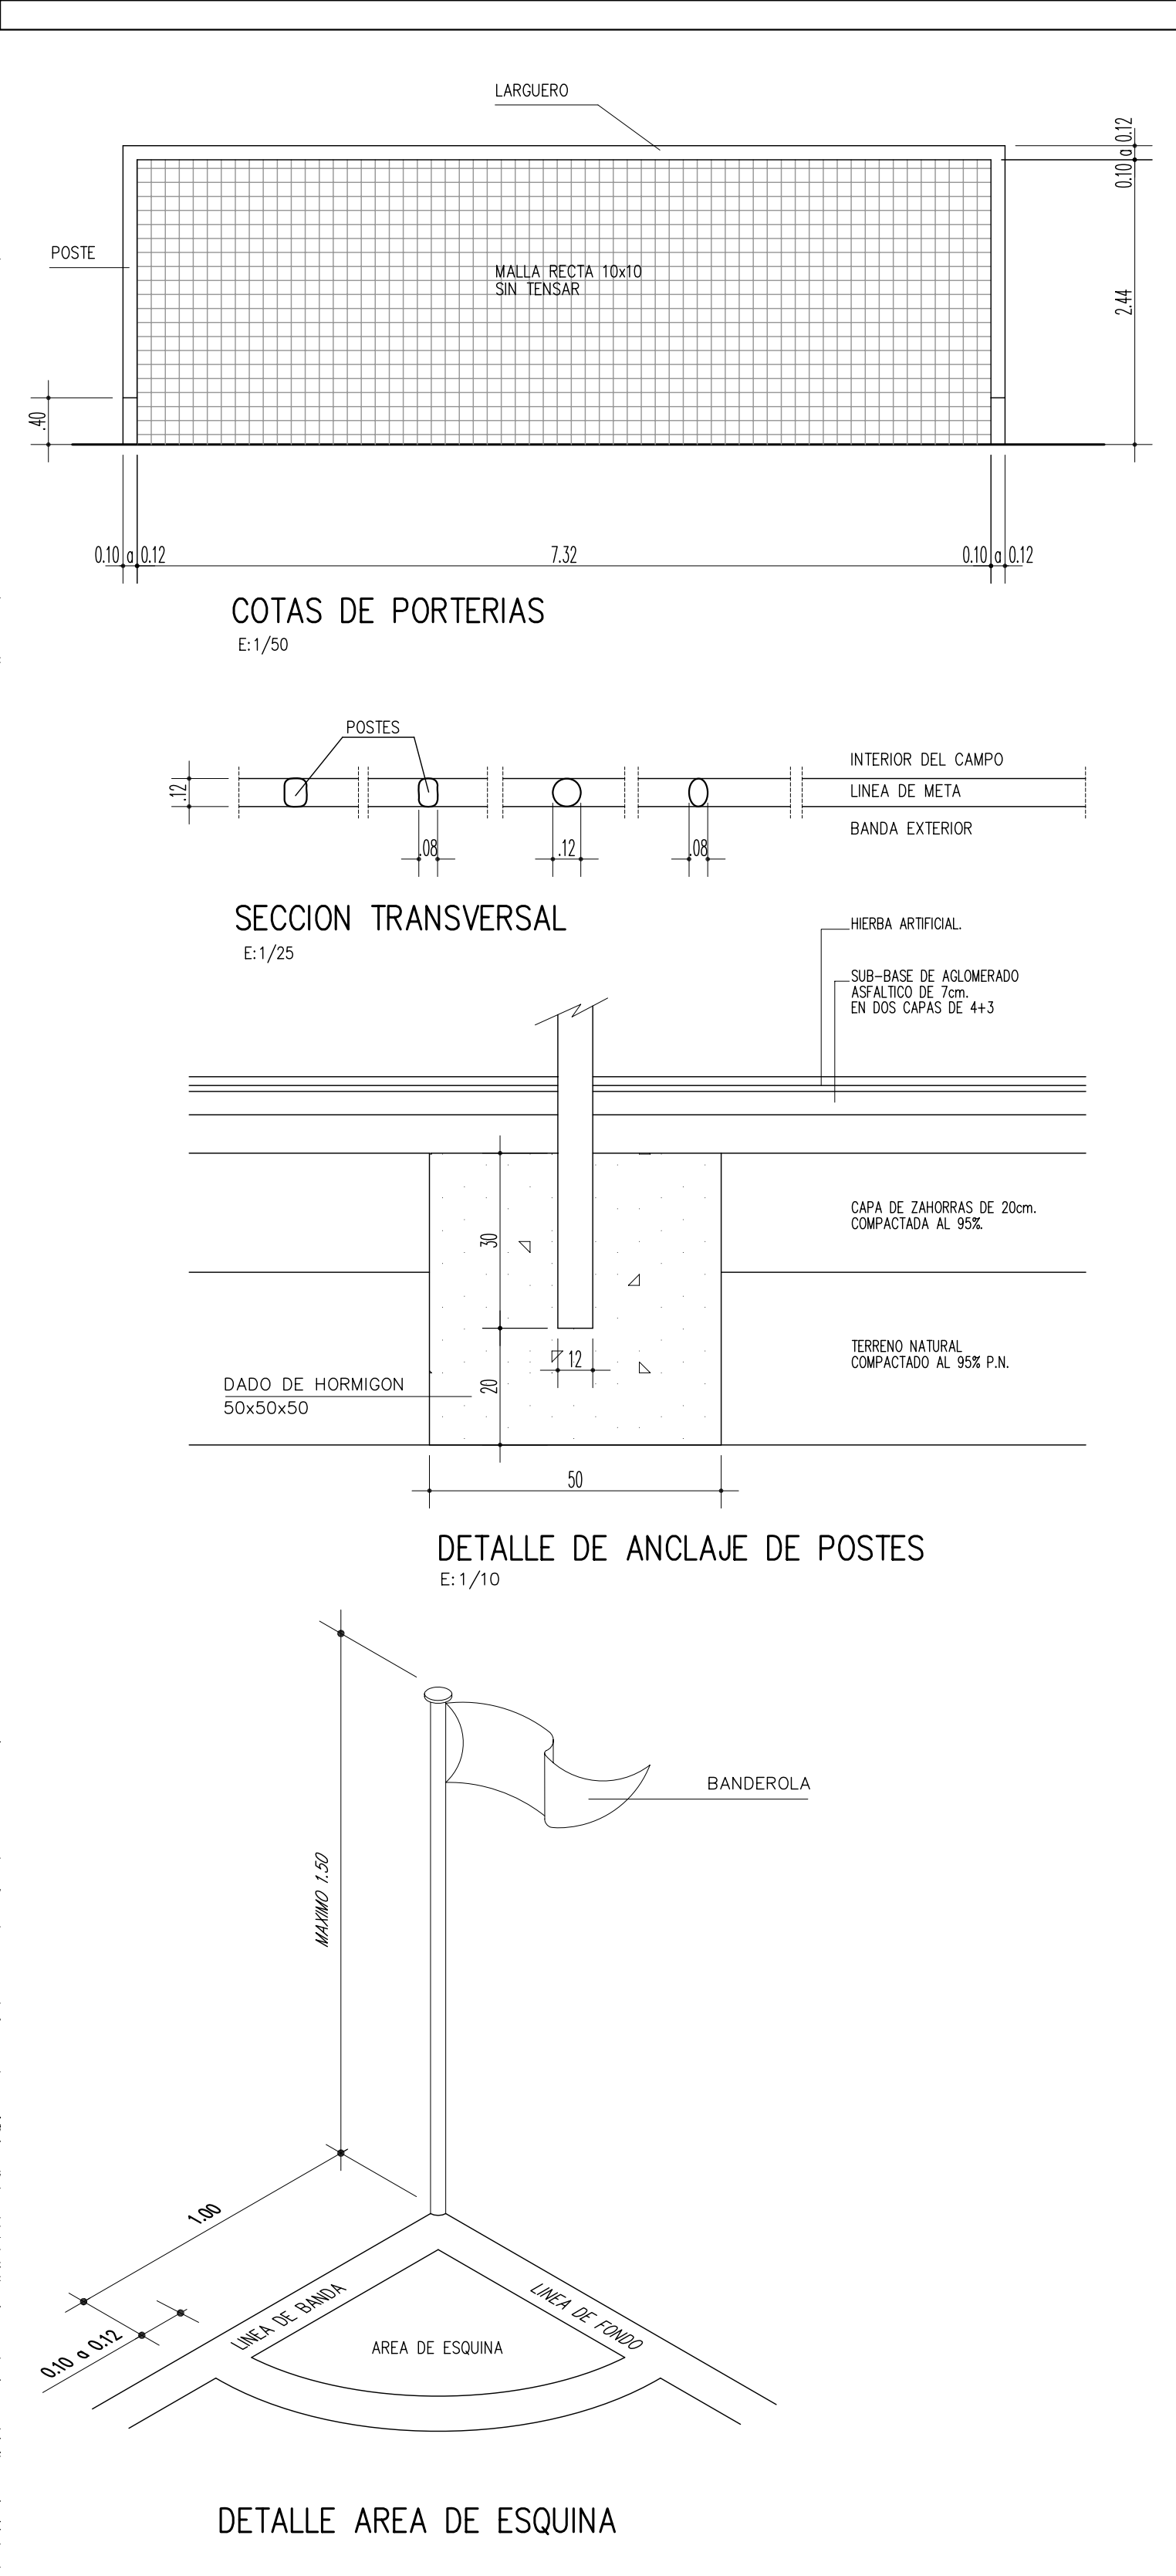

DEBAko UDALA

PLANTA DE MARCAJE DEL CAMPO Y DETALLES.

Eragilea
DEBAko UDALA


A.ERREA OIARZABAL
Arkitektoa

SABAI ar.kitekio@aksi