


PR	X	Y	Z	FONDO
D=53	554558.620	4792465.378	182.90	186.97
D=54	554559.241	4792458.910	184.89	183.05
D=55	554559.526	4792453.936	187.20	184.50
D=56	554559.485	4792397.115	188.09	187.35
D=57	554541.111	4792405.096	190.58	188.41
D=58	554522.025	4792396.100	183.10	186.47
D=59	554496.624	4792345.799	198.22	196.76
D=60	554460.050	4792292.921	202.79	201.21
D=61	554439.881	4792253.080	206.26	204.53
D=62	554430.073	4792242.311	207.60	205.15
D=63	554441.583	4792198.088	220.25	217.45
D=64	554447.682	4792186.796	220.62	218.85
D=65	554518.395	4792166.032	224.25	221.83
D=66	554577.227	4792146.607	224.33	222.33
D=67	554633.812	4792131.896	226.57	224.20
D=68	554648.273	4792081.214	226.93	224.50
D=69	554651.624	4792036.173	228.42	227.08

PR	X	Y	Z	FONDO
D=61	554403.658	4792215.581	212.14	209.41
D=62	554395.118	4792205.006	218.20	214.20
D=63	554391.120	4792171.681	218.58	215.11

SANEAMIENTO
ITZIAR - E.D.A.R. (R.A.)
TAMAÑO: Ø 315 mm.
LONGITUD: 3461 m.

SANEAMIENTO
ITZIAR - E.D.A.R. (R.A.)
TAMAÑO: Ø 315 mm.
LONGITUD: 3461 m.

PR	X	Y	Z	FONDO
D=70	554665.482	4791845.649	232.85	228.10
D=71	554714.844	4791867.598	235.85	230.80
D=72	554719.540	4791867.630	235.97	234.62
D=73	554700.689	4791777.176	235.11	232.31
D=74	554684.543	4791737.894	235.31	233.06
D=75	554701.893	4791698.131	237.72	235.47

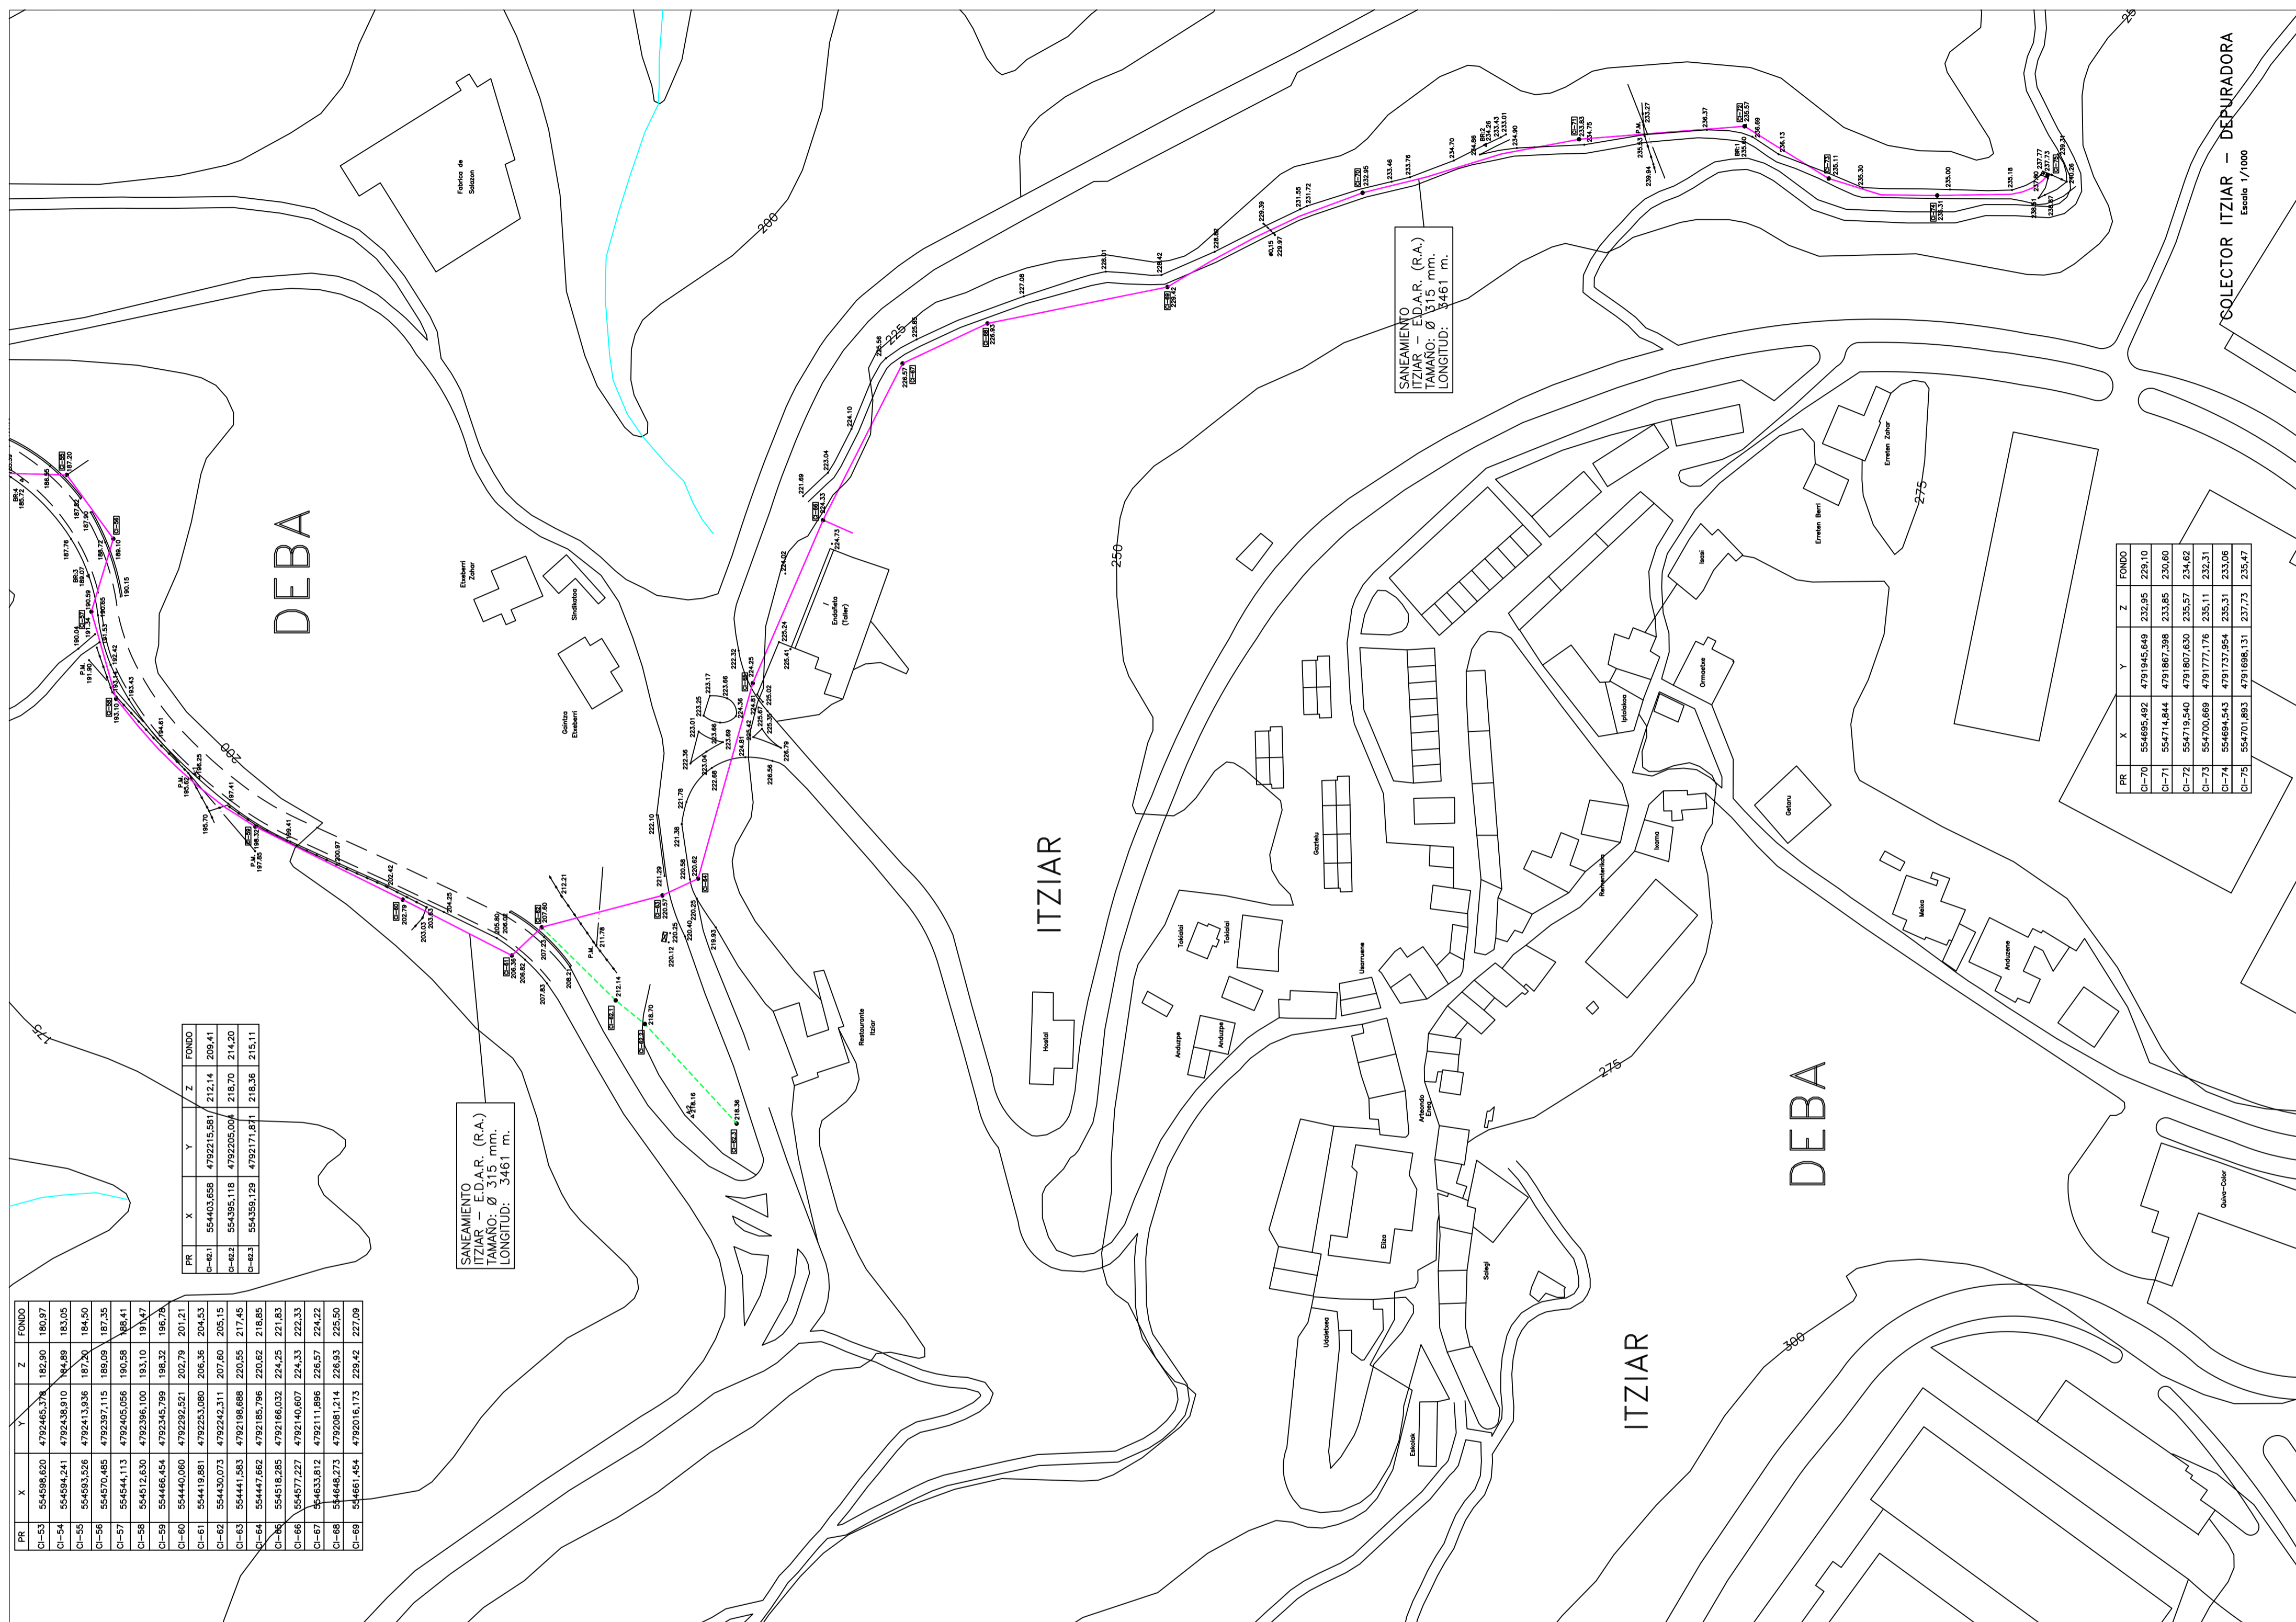

Debako arau subsidiarioen berrikuspena.
revisión de las normas subsidiarias de Deba.

TEXTU BATERATUA
TEXTO REFUNDIDO



Información:
saneamiento - depuradora
Itziar kolektorea - depuradora

plano nº
4.3.3
plano